
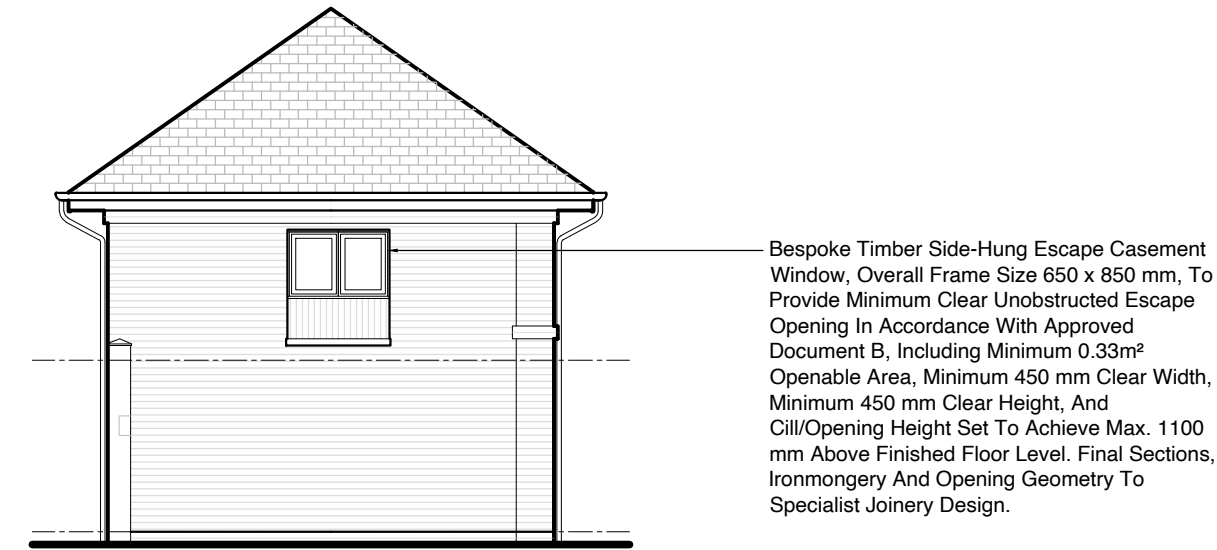
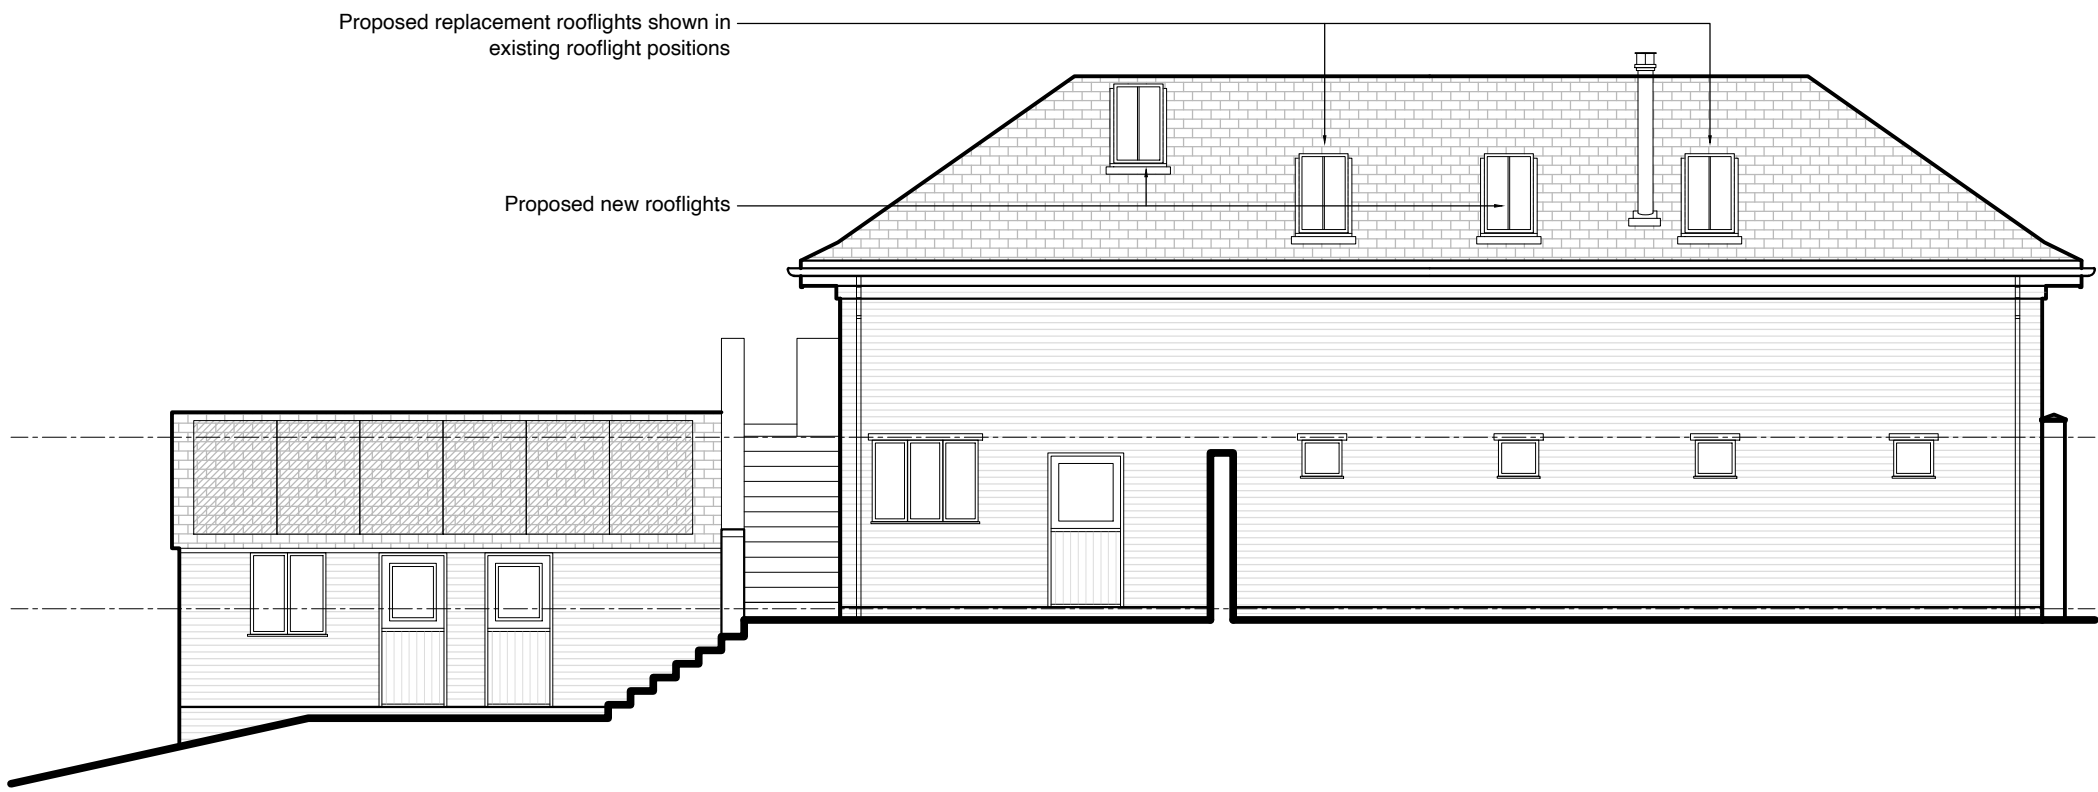
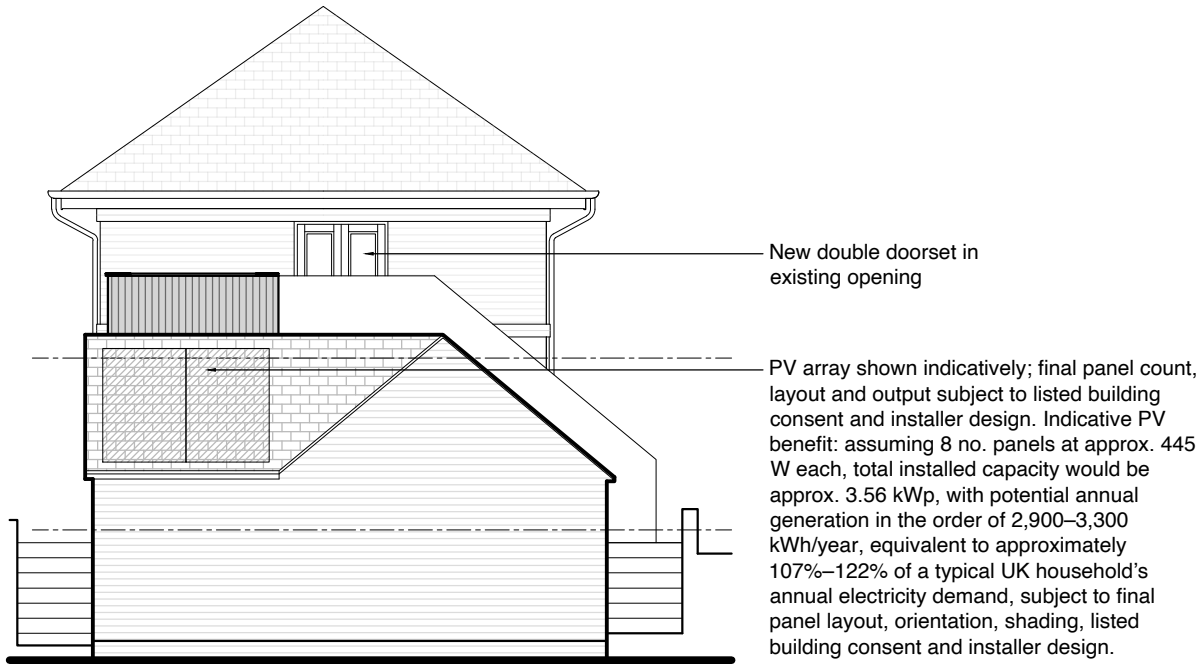


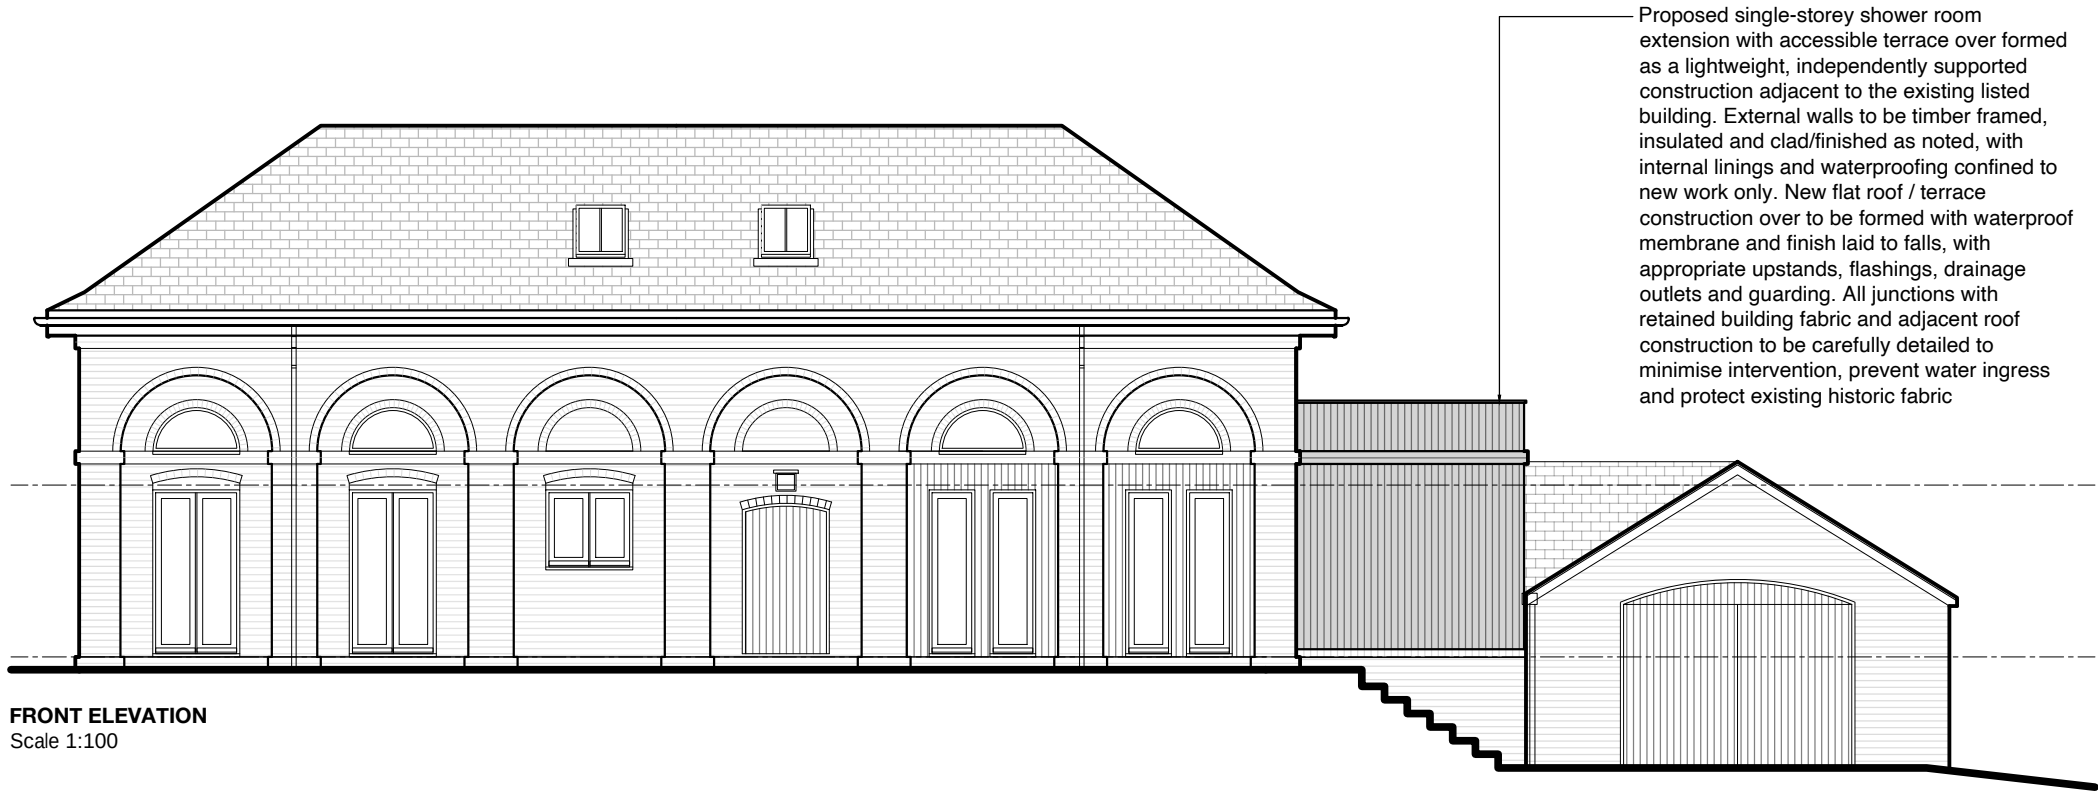

Notes

Copyright of this drawing and all associated information remains the property of 0405 Architecture. No part may be reproduced, stored or transmitted in any form without prior written consent. This drawing is issued for the specific purpose stated and must not be used for any other project or contractor.

Do not scale from this drawing. Use figured dimensions only. All dimensions are in millimetres unless noted otherwise. The contractor must verify all dimensions and conditions on site prior to commencing any work or fabrication. Any discrepancies, omissions or ambiguities must be reported to 0405 Architecture immediately.

This drawing is to be read in conjunction with all relevant drawings, specifications, schedules and consultant information. The contractor is responsible for ensuring coordination of all trades and compliance with statutory requirements, Building Regulations, and the approved design.

The proposed works fall within standard domestic extension requirements. Existing access to the dwelling remains unchanged. All works shall comply with Building Regulations A-S.

Standard domestic access maintained to principal elevation. No additional fire appliance provision required.

B	23/4/26	Updates following review
A	22/4/26	Proposed design updated following review

Rev	Date	Comments
-----	------	----------

0405Architecture.

+44 (0) 7927 294 267
create@0405architecture.com
www.0405architecture.com

Project Details

Proposed extension at The Coach House, Manor, Shifnal, TF11 9PB

Client Name

Stefan Harrison Ltd.

Drawing Name

Proposed Elevations

Project Stage	Scale
Listed Building Consent	1:100

Document Reference

Project Code - Originator - Document Type - Discipline - Document Number
260225 - 0405 - DR - A - 210

Number	Drawing Version
--------	-----------------

210

B

